


- NOTES**
- NOT REQUIRED FOR PHASE 1, WILL BE IN OPERATION DURING PHASE 2.
 - FINAL DESTINATION WILL BE DEPENDENT ON OVERFLOW STREAM TEMPERATURE.
 - DURING PHASE 1, SUMP PUMP WILL DISCHARGE TO KO2.
 - DURING NORMAL OPERATION, KO2 BARGE WATER IS DISCHARGED TO 285. ONLY REDIRECTED TO THE OVERFLOW TANK IN ABNORMAL SITUATIONS WHEN ADDITIONAL DILUTION WATER IS REQUIRED.
 - DURING PHASE 1, UNDERFLOW WILL DISCHARGE TO KO2.

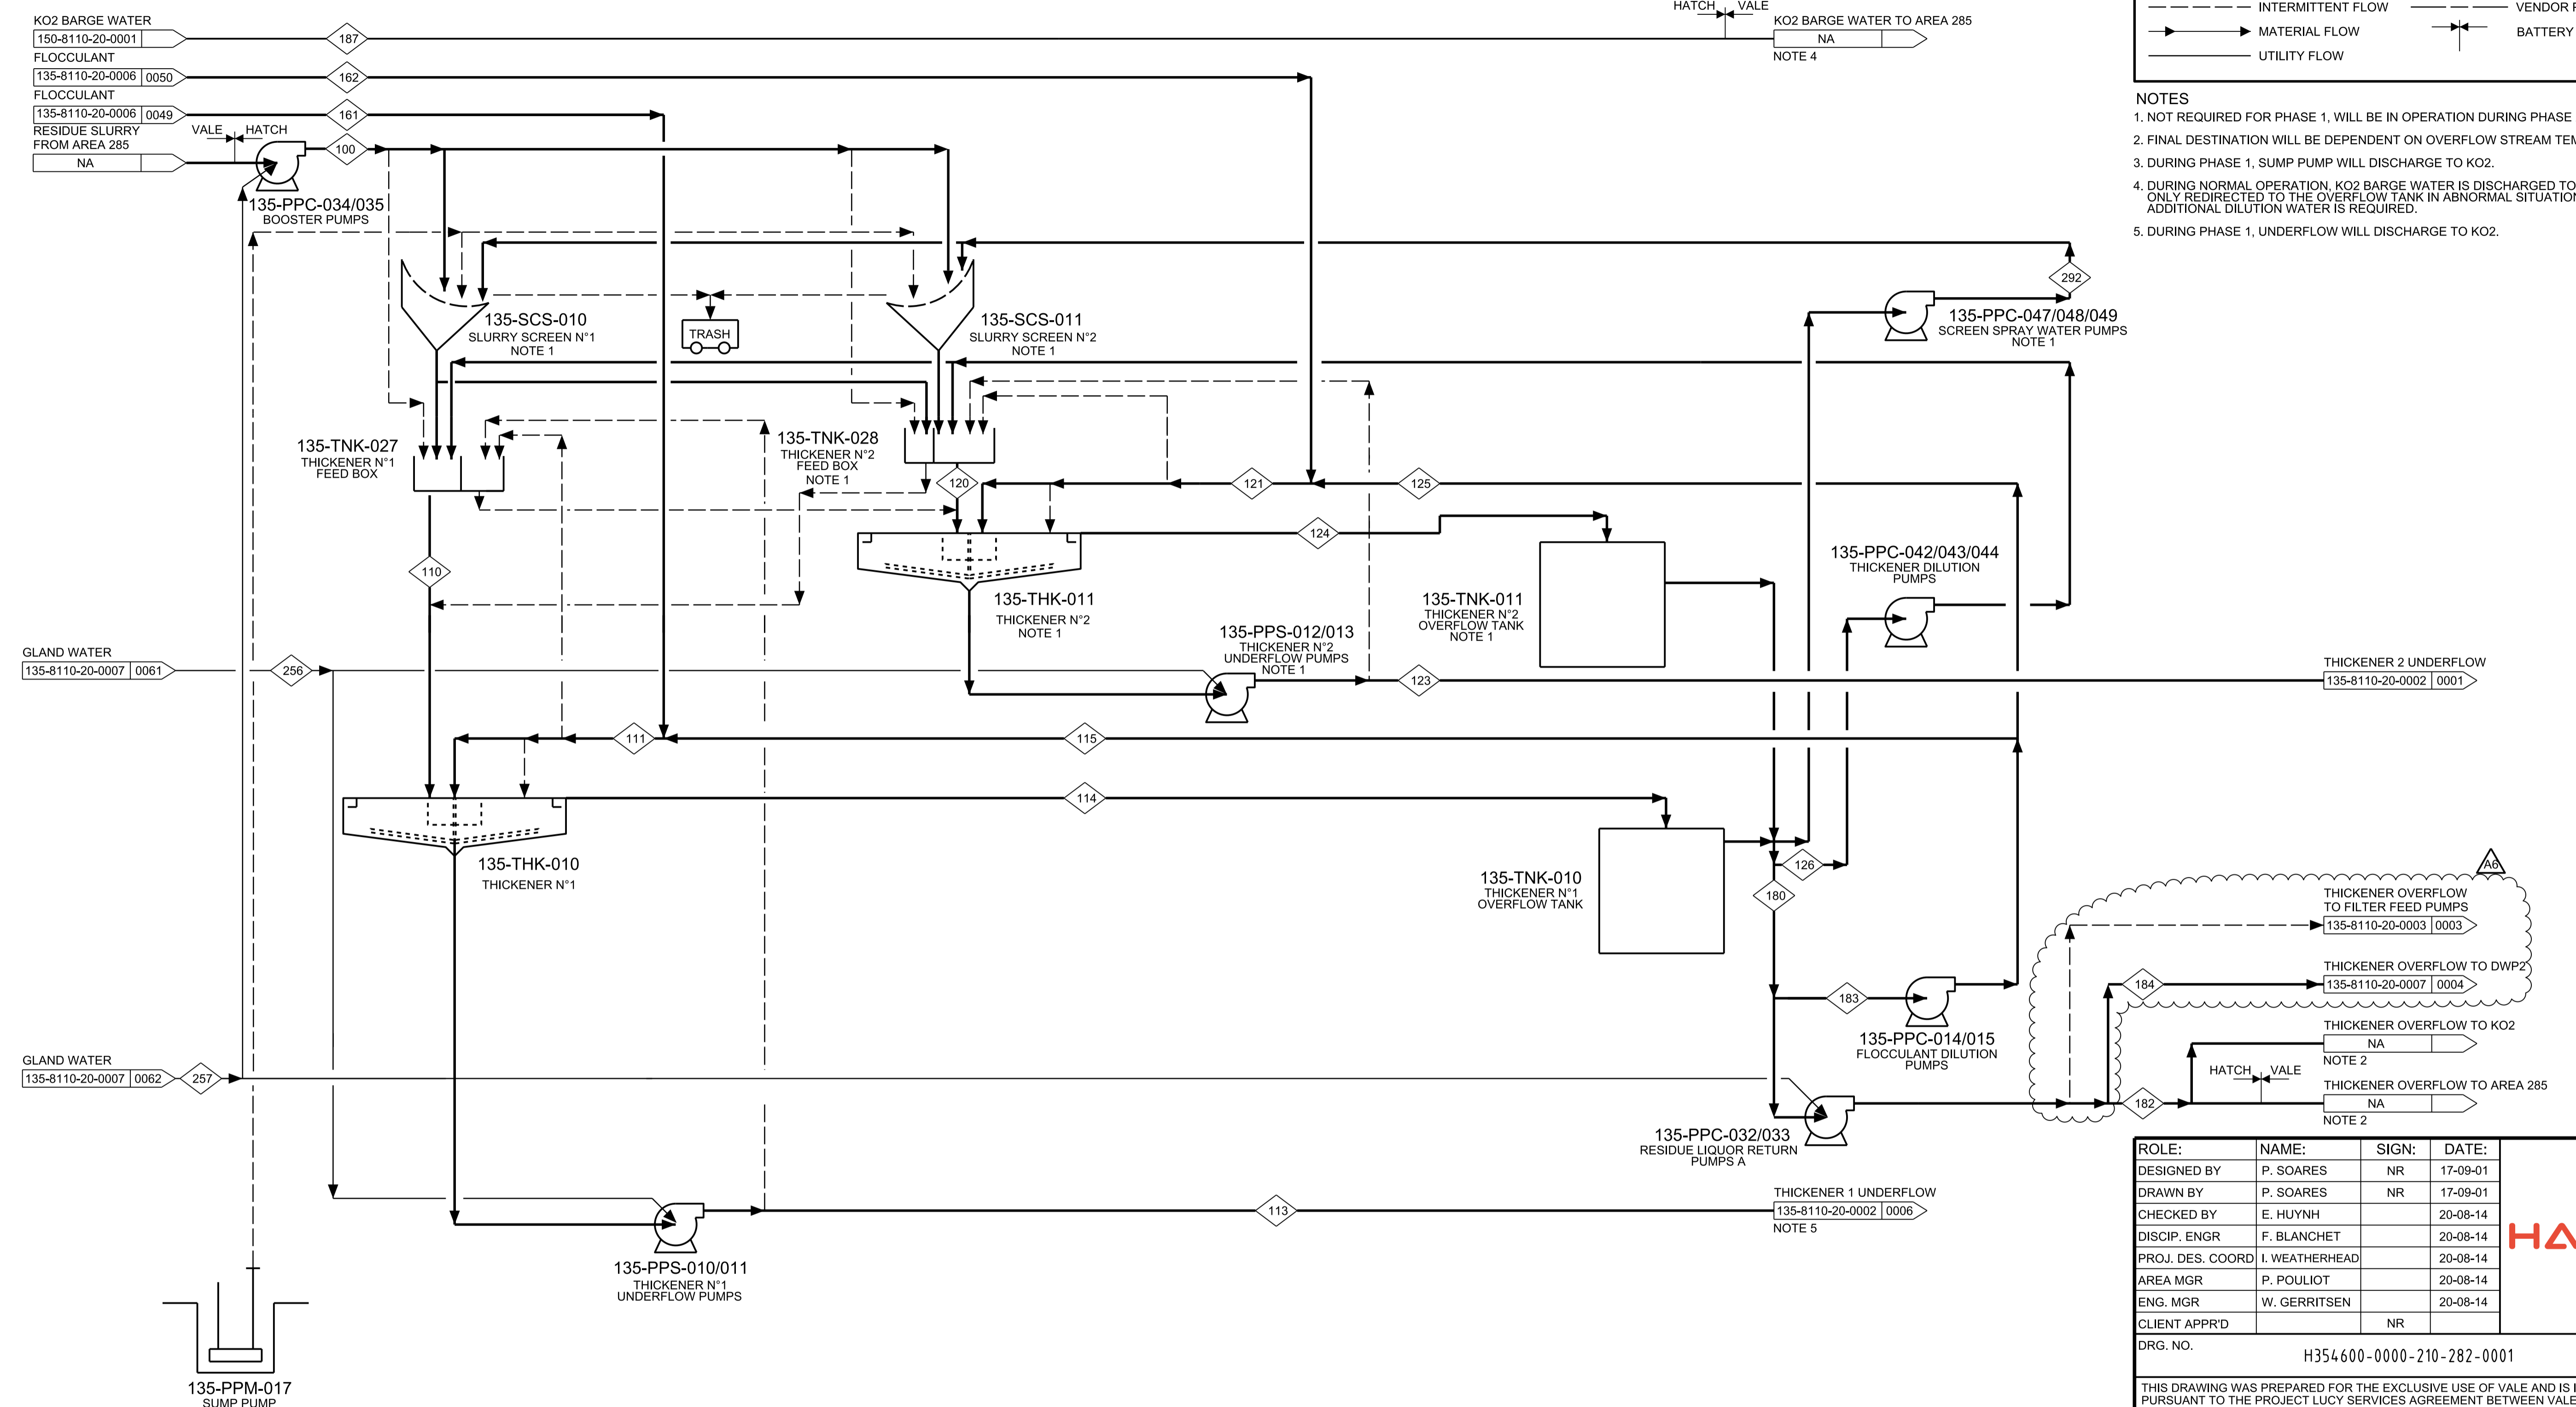

ROLE:	NAME:	SIGN:	DATE:
DESIGNED BY	P. SOARES	NR	17-09-01
DRAWN BY	P. SOARES	NR	17-09-01
CHECKED BY	E. HUYNH		20-08-14
DISCIP. ENGR	F. BLANCHET		20-08-14
PROJ. DES. COORD	I. WEATHERHEAD		20-08-14
AREA MGR	P. POULIOT		20-08-14
ENG. MGR	W. GERRITSEN		20-08-14
CLIENT APPRD		NR	

DRG. NO. H354600-0000-210-282-0001

THIS DRAWING WAS PREPARED FOR THE EXCLUSIVE USE OF VALE AND IS ISSUED PURSUANT TO THE PROJECT LUCY SERVICES AGREEMENT BETWEEN VALE AND HATCH. UNLESS OTHERWISE AGREED IN WRITING WITH VALE OR SPECIFIED ON THIS DRAWING, (A) HATCH DOES NOT ACCEPT AND DISCLAIMS ANY AND ALL LIABILITY OR RESPONSIBILITY ARISING FROM ANY USE OR RELIANCE ON THIS DRAWING OR MISUSE OF THIS DRAWING BY VALE, AND (B) THIS DRAWING IS CONFIDENTIAL AND ALL INTELLECTUAL PROPERTY RIGHTS EMBODIED OR REFERENCED IN THIS DRAWING REMAIN THE PROPERTY OF HATCH.

REV.	DATE	DESCRIPTION DES REVISIONS/REVISION DESCRIPTION	DESS./DRN.	VER./CHKD.	APP. / APP.	SIGNATURES
A6	20-10-28	APPROVED FOR DESIGN / USE	ABI	ECH	FLB	
A5	20-08-14	APPROVED FOR DESIGN / USE	ABI	ECH	FLB	
04	20-06-29	COMMENT ISSUE	ABI	ECH	FB	
03	20-06-26	ISSUE FOR INTERNAL REVIEW	ABI	ECH	FB	
A4	19-06-06	APPROVED FOR DESIGN / USE	BST	FBA	PSL	
A2	18-07-26	APPROVED FOR DESIGN / USE	FBA	TLC	MZZ	
A3	18-03-28	APPROVED FOR DESIGN / USE	FBA	TLC	MES	
H1	18-03-08	HAZOP ISSUE	FBA	TLC	MES	
A1	17-10-11	APPROVED FOR DESIGN / USE	FBA	TLC	MES	
02	17-09-26	COMMENT ISSUE	FBA	TLC	MES	
01	17-09-06	COMMENT ISSUE	PSO	TLC	MES	

VALE NOUVELLE-CALÉDONIE SAS DISPOSE DE DROITS DE PROPRIÉTÉ ATTACHÉS AU PRÉSENT PLAN. CE DOCUMENT EST PRÊTÉ SANS AUTRE CONTREPARTIE DE LA PART DE L'EMPRUNTEUR QUE L'ASSURANCE QU'IL NE SERA PAS REPRODUIT, COPIÉ, PRÊTÉ OU ÉMIS DIRECTEMENT OU INDIRECTEMENT NI UTILISÉ POUR D'AUTRES RAISONS QUE CELLES POUR LEQUEL IL EST FOURNI, SAUF LE CAS ÉCARTANT, À BÉNÉFICIAIRE DE L'AUTORISATION EXPRESSE DE VALE NOUVELLE-CALÉDONIE SAS. LA MISE À DISPOSITION DU PRÉSENT PLAN NE CONSTITUE AUCUNE CÉSSION DE DROITS DE PROPRIÉTÉ, TOTALE OU PARTIELLE, CERTAINS ÉLÉMENTS FIGURANT SUR LE PLAN SONT SUSCEPTIBLES D'ÊTRE BREVETÉS OU DE MARQUE DÉPOSÉE.

VALE NOUVELLE-CALÉDONIE SAS HAS INTELLECTUAL PROPERTY RIGHTS ATTACHED TO THIS DRAWING. THE DOCUMENT IS LENT ON THE UNDERTAKING THAT THE BORROWER SHALL AGREE NOT TO REPRODUCE, COPY, LEND OR DISPOSE OF, DIRECTLY OR INDIRECTLY, THE DOCUMENT OR USE FOR ANY OTHER PURPOSE OTHER THAN THAT FOR WHICH IT IS SPECIFICALLY INTENDED, SUBJECT TO VALE NOUVELLE-CALÉDONIE SAS'S PRIOR AGREEMENT. NO INTELLECTUAL PROPERTY RIGHTS ATTACHED TO THE DOCUMENT MAY BE TRANSFERRED, EITHER IN WHOLE OR IN PART, CERTAIN ELEMENTS SHOWN ON THE DOCUMENT MAY BE PATENTED OR REGISTERED TRADE MARKS.

VALE

VALE NOUVELLE CALEDONIE VALE NEW CALEDONIA

PROJET PROJECT LUCY

TITRE / TITLE
135 - DWP2 - DEWATERING PLANT THICKENING PROCESS FLOW DIAGRAM

NUMERO DE DESSIN / DRAWING NUMBER
EXT-135-8110-20-0001

REV. A6