

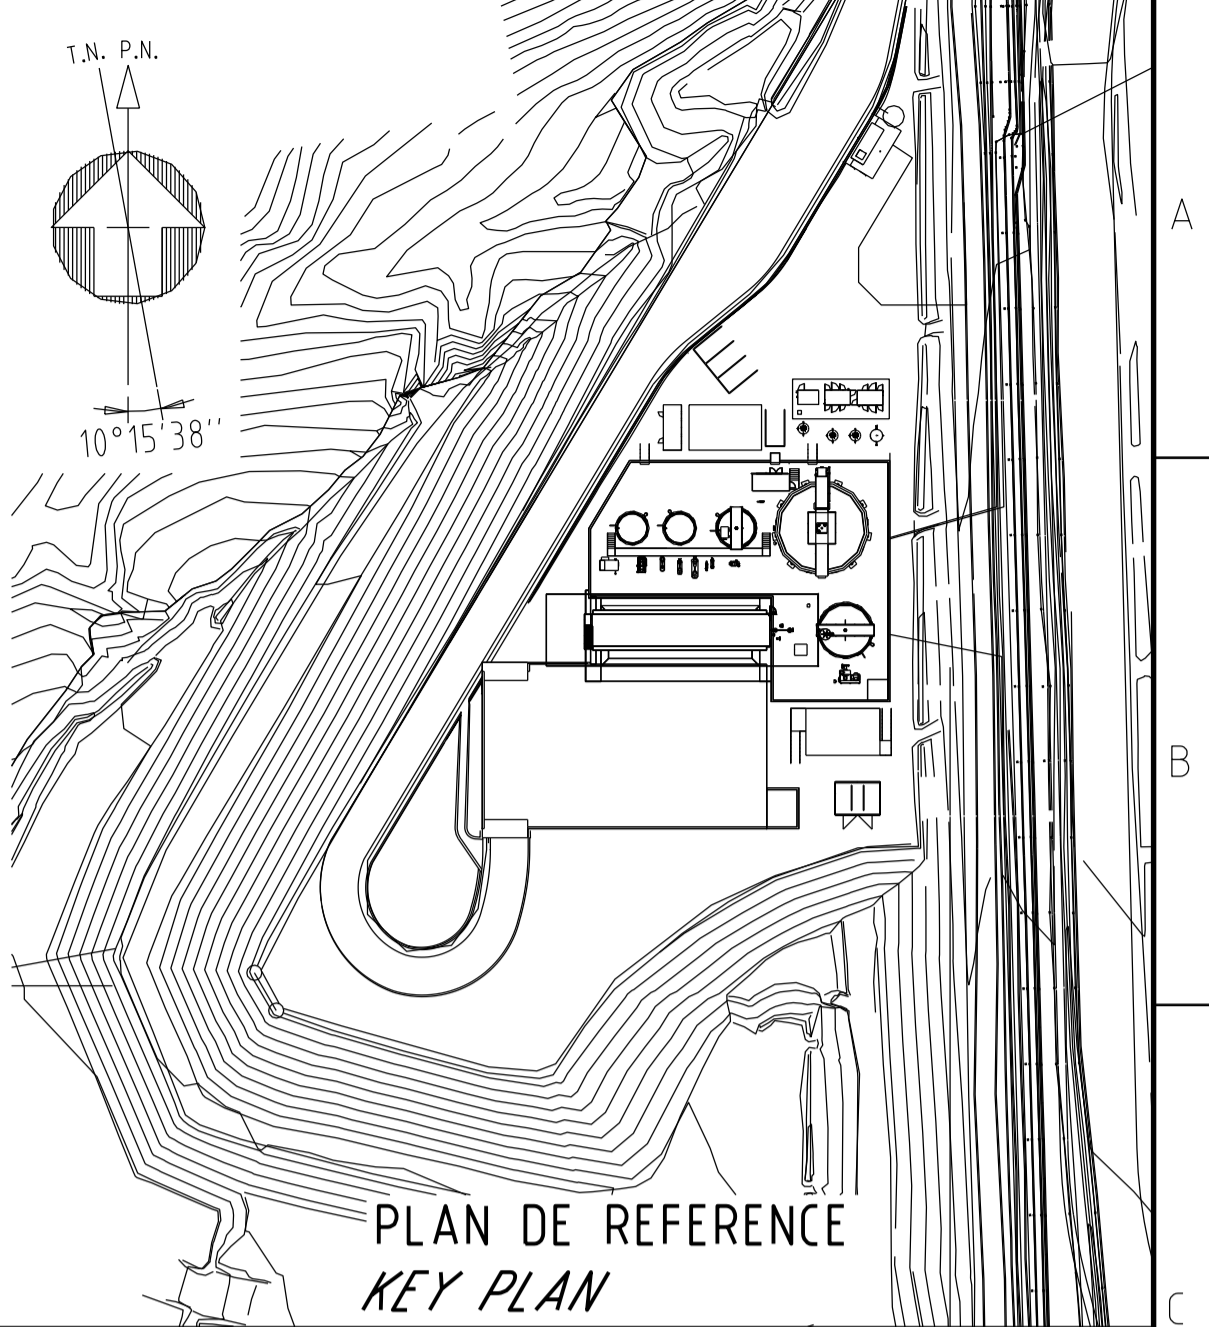
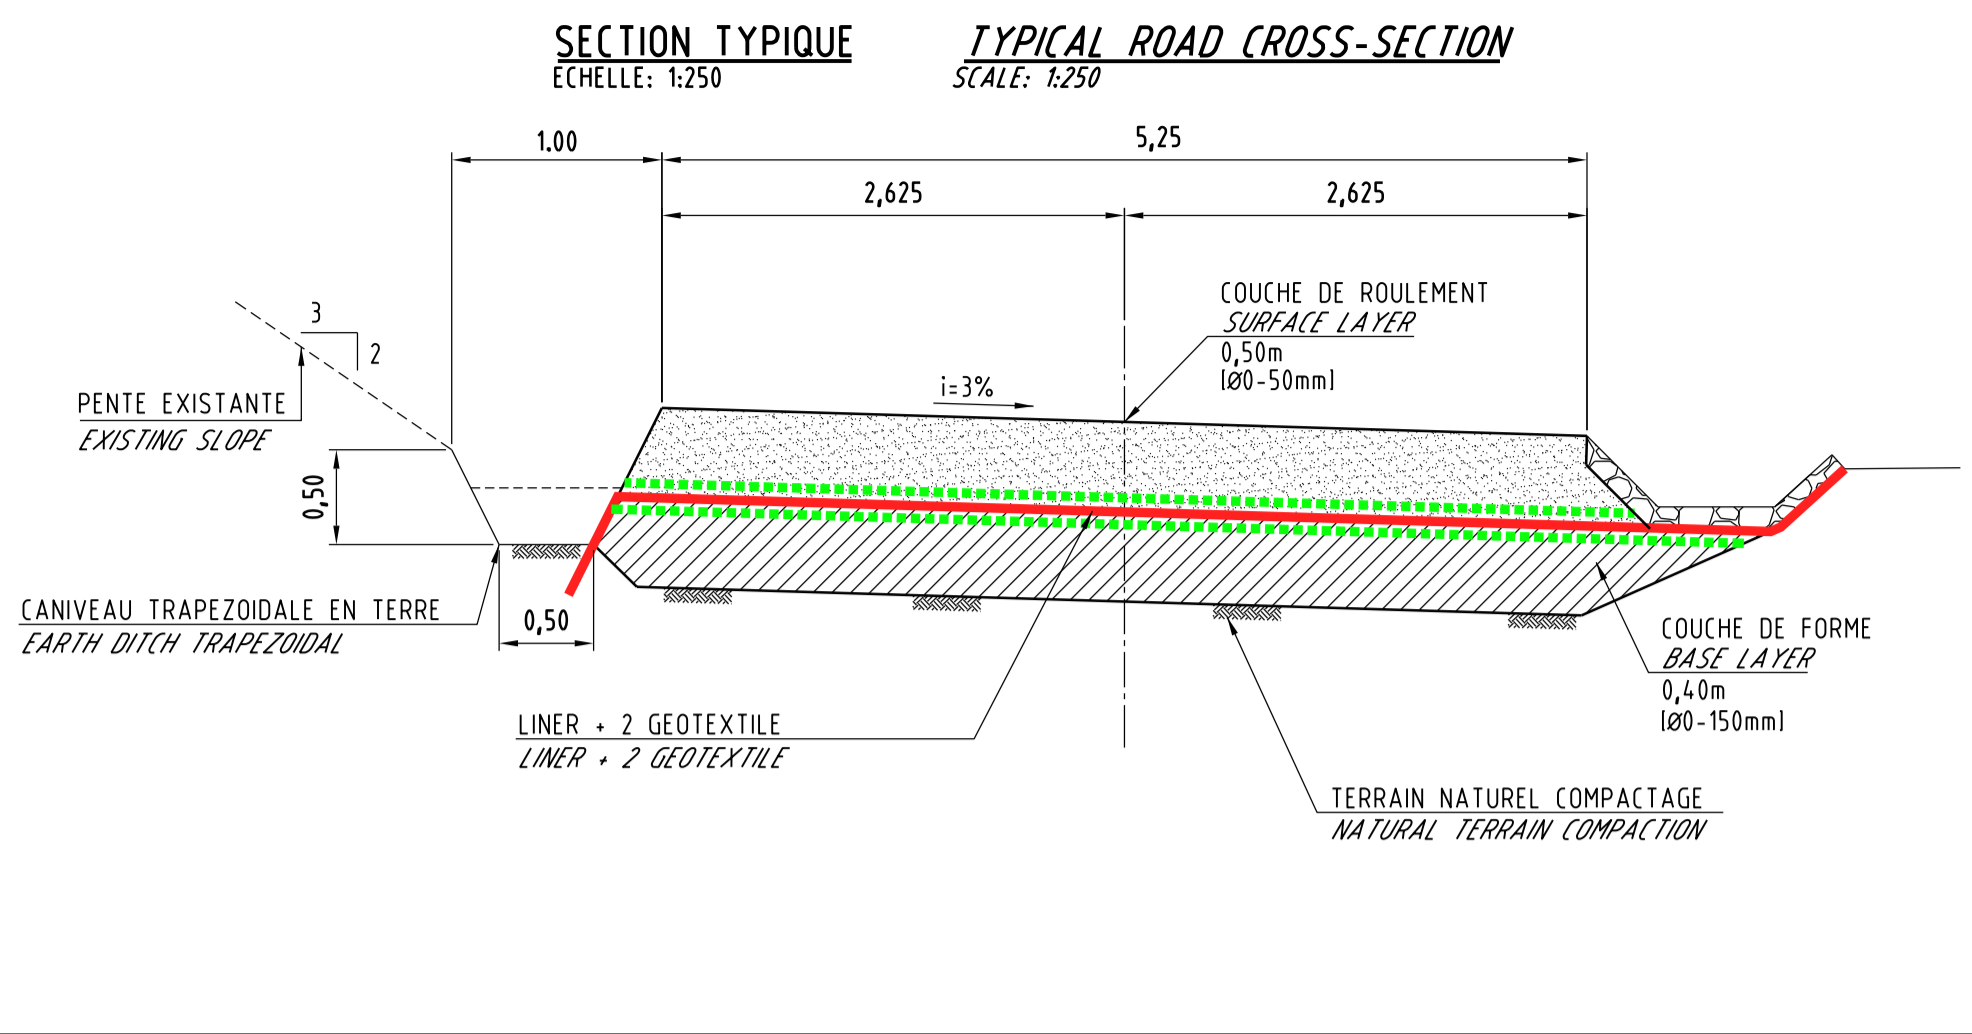


1000-6E-01E8-SE1-1X3

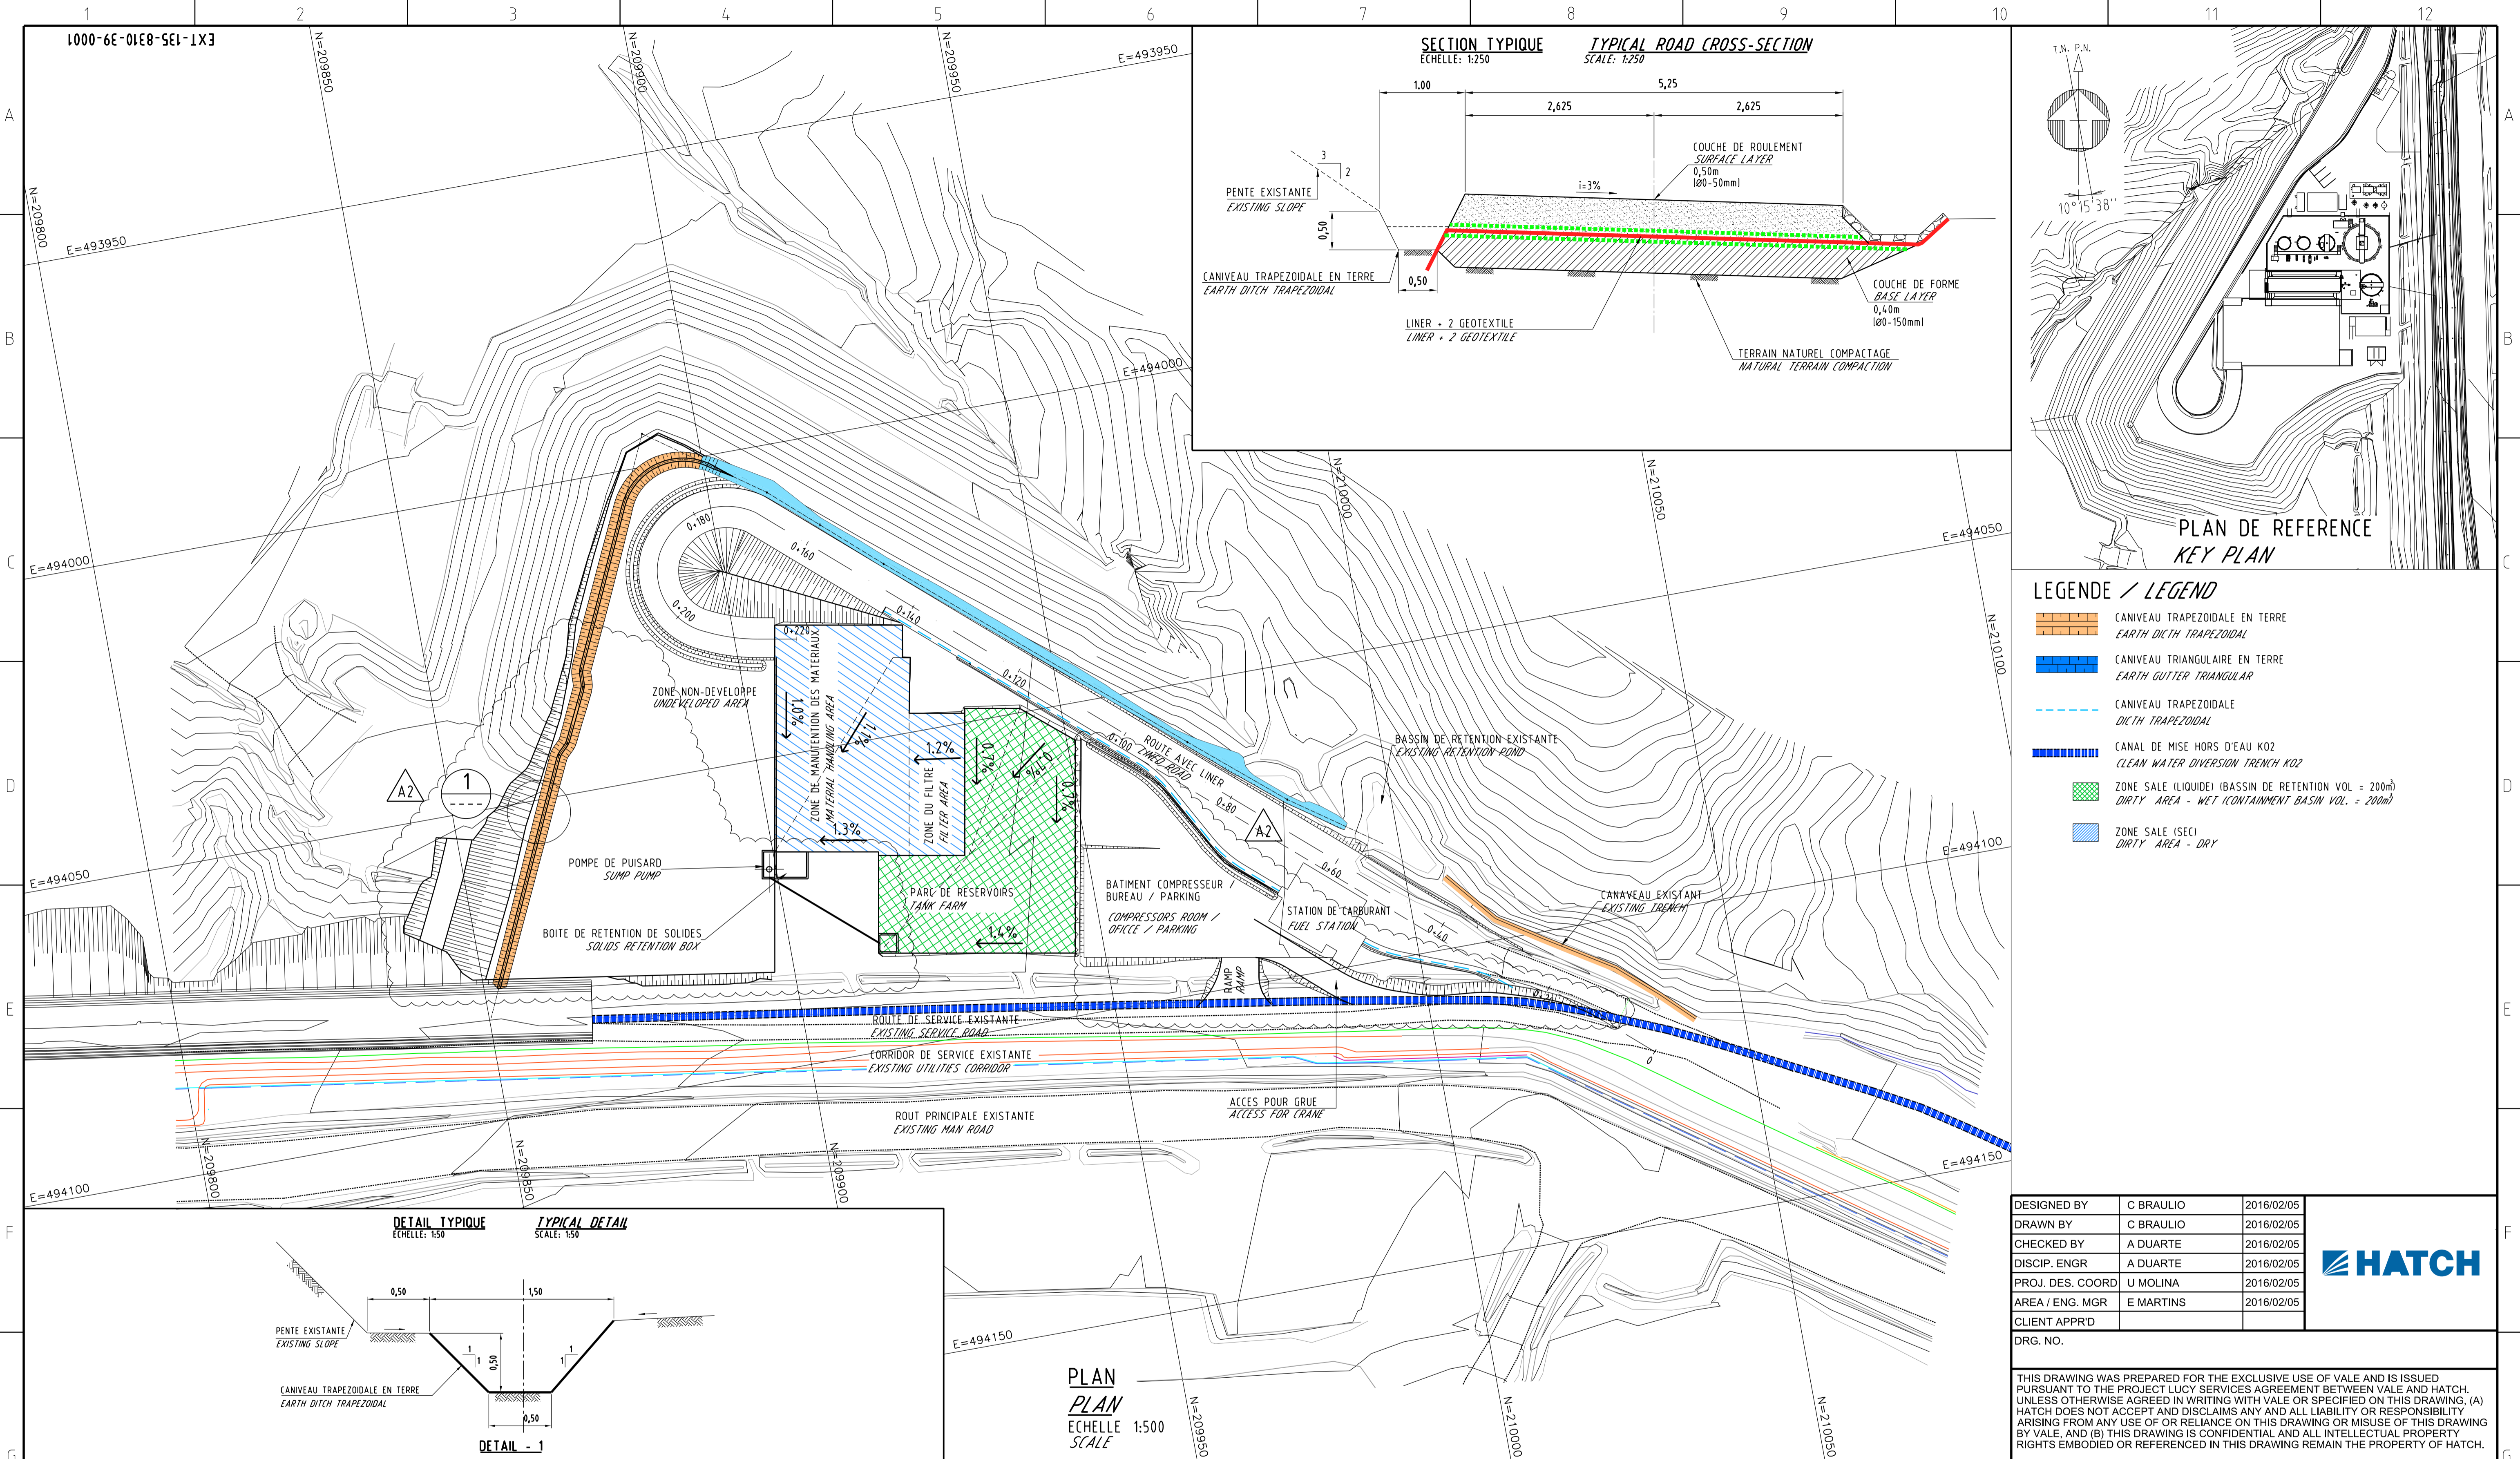

LEGENDE / LEGEND

- CANIVEAU TRAPEZOIDALE EN TERRE / EARTH DITCH TRAPEZOIDAL
- CANIVEAU TRIANGULAIRE EN TERRE / EARTH GUTTER TRIANGULAR
- CANIVEAU TRAPEZOIDALE / DITCH TRAPEZOIDAL
- CANAL DE MISE HORS D'EAU K02 / CLEAN WATER DIVERSION TRENCH K02
- ZONE SALE (LIQUIDE) / BASSIN DE RETENTION VOL. = 200m³ / DIRTY AREA - WET / CONTAMINATION BASIN VOL. = 200m³
- ZONE SALE (SEC) / DIRTY AREA - DRY

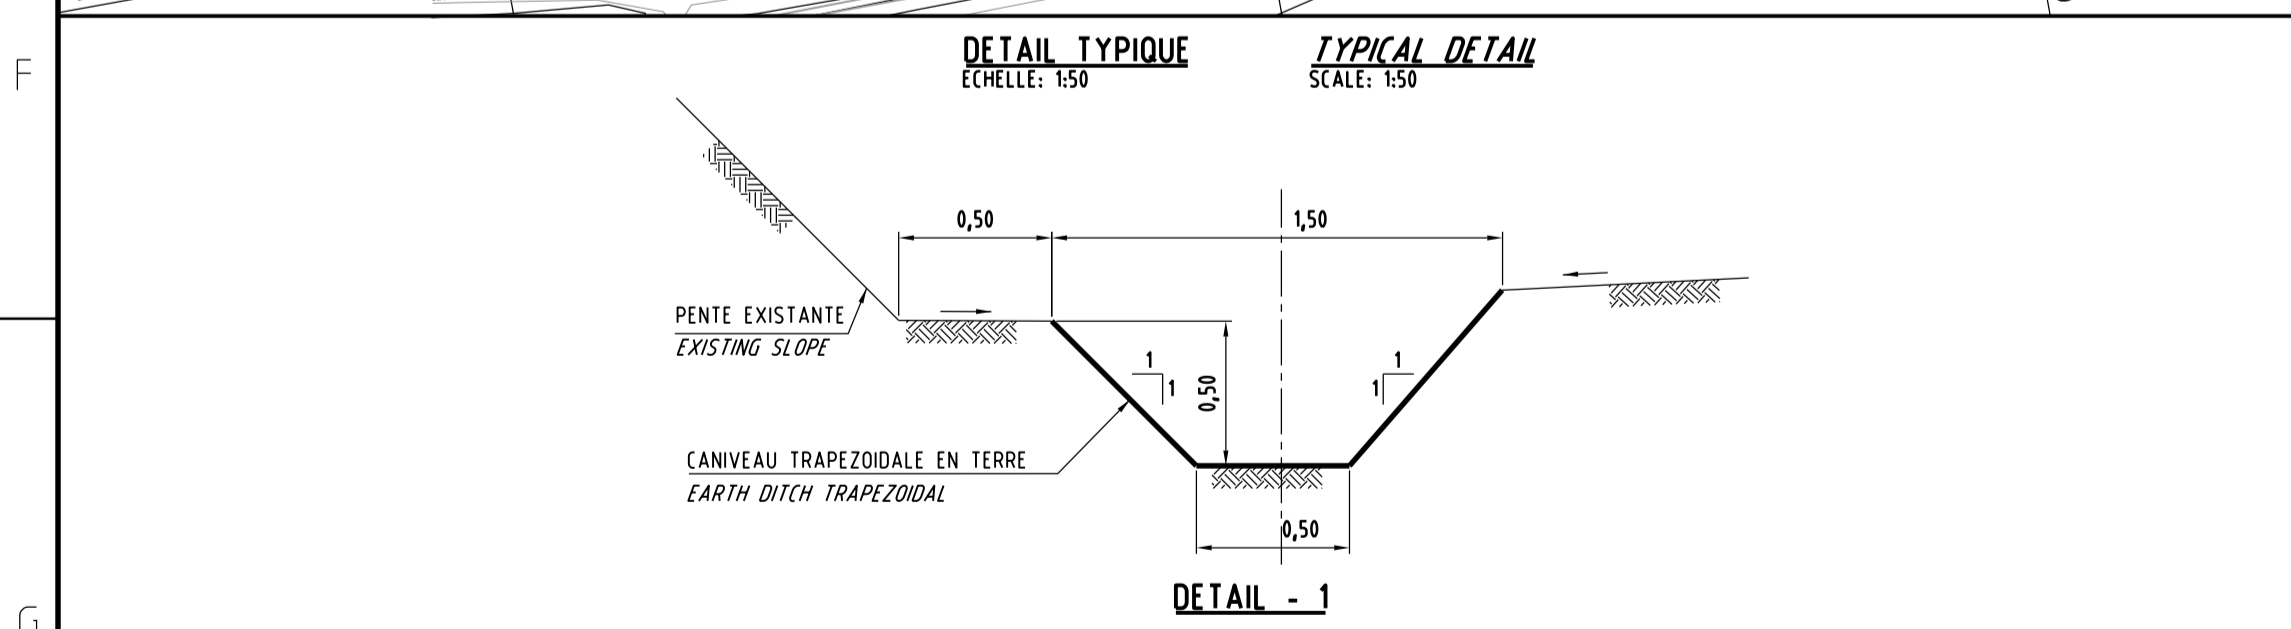

PLAN PLAN
Echelle: 1:500
SCALE

DESIGNED BY	C BRAULIO	2016/02/05
DRAWN BY	C BRAULIO	2016/02/05
CHECKED BY	A DUARTE	2016/02/05
DISCIP. ENGR	A DUARTE	2016/02/05
PROJ. DES. COORD	U MOLINA	2016/02/05
AREA / ENG. MGR	E MARTINS	2016/02/05
CLIENT APPRD		



DRG. NO.

THIS DRAWING WAS PREPARED FOR THE EXCLUSIVE USE OF VALE AND IS ISSUED PURSUANT TO THE PROJECT LUCY SERVICES AGREEMENT BETWEEN VALE AND HATCH. UNLESS OTHERWISE AGREED IN WRITING WITH VALE OR SPECIFIED ON THIS DRAWING, (A) HATCH DOES NOT ACCEPT AND DISCLAIMS ANY AND ALL LIABILITY OR RESPONSIBILITY ARISING FROM ANY USE OF OR RELIANCE ON THIS DRAWING OR MISUSE OF THIS DRAWING BY VALE, AND (B) THIS DRAWING IS CONFIDENTIAL AND ALL INTELLECTUAL PROPERTY RIGHTS EMBODIED OR REFERENCED IN THIS DRAWING REMAIN THE PROPERTY OF HATCH.

DESSIN DE REF. / REF. DRAWING	DESCRIPTION DES DESSINS DE REF. / REFERENCE DRAWING DESCRIPTION	REV.	DATE	DESCRIPTION DES REVISIONS / REVISION DESCRIPTION	DESS./DRG.	VER./CHKD.	APP. / APP.	SIGNATURES
		A2	16/06/27	APPROVED FOR USE	BBC	ACM	EMT	
		A1	16/05/24	APPROVED FOR USE	BBC	ACM	EMT	
EXT-135-8310-39-0003	DRAINAGE - PLAN	O3	16/03/23	ISSUE FOR CLIENT REVIEW	BBC	ACM	EMT	
EXT-135-8315-41-0003	PLATFORMS EARTHWORK - GENERAL PLAN	O2	16/02/19	ISSUE FOR CLIENT REVIEW	BBC	ACM	EMT	
EXT-135-8315-41-0001	ROADS - GEOMETRIC PLAN	O1	16/02/05	INTERNAL REVIEW	BBC	ACM	EMT	

VALE

VALE NOUVELLE-CALÉDONIE SAS DISPOSE DE DROITS DE PROPRIÉTÉ ATTACHÉS AU PRÉSENT PLAN. LE DOCUMENT EST PRÊTE SANS AUTRE CONTREPARTIE DE LA PART DE L'EMPRUNTEUR QUE L'ASSURANCE QU'IL NE SERA PAS REPRODUIT, COPIÉ, PRÊTE OU ÉMIS DIRECTEMENT OU INDIRECTEMENT NI UTILISÉ POUR D'AUTRES BASSINS QUE CEUX POUR LEQUEL IL EST FORNIE, SANS, LE CAS ÉCHÉANT, A BÉNÉFICIER DE L'AUTORISATION EXPRESSE DE VALE NOUVELLE-CALÉDONIE SAS. LA MISE À DISPOSITION DU PRÉSENT PLAN NE CONFERE AUCUNE CÉSSION DE DROITS DE PROPRIÉTÉ, TOTALE OU PARTIELLE. CERTAINS ÉLÉMENTS FIGURANT SUR LE PLAN SONT SUSCEPTIBLES D'ÊTRE BREVETÉS OU DE MARQUE DÉPOSÉE.

VALE NOUVELLE-CALÉDONIE SAS HAS INTELLECTUAL PROPERTY RIGHTS ATTACHED TO THIS DRAWING. THE DOCUMENT IS LENT ON THE UNDERSTANDING THAT THE BORROWER SHALL AGREE NOT TO REPRODUCE, COPY, LEND OR DISPOSE OF, DIRECTLY OR INDIRECTLY, THE DOCUMENT OR USE FOR ANY OTHER PURPOSE OTHER THAN THAT FOR WHICH IT IS SPECIFICALLY INTENDED, SUBJECT TO VALE NOUVELLE-CALÉDONIE SAS'S PRIOR AGREEMENT. NO INTELLECTUAL PROPERTY RIGHTS ATTACHED TO THE DOCUMENT MAY BE TRANSFERRED, EITHER IN WHOLE OR IN PART. CERTAIN ELEMENTS SHOWN ON THE DOCUMENT MAY BE PATENTED OR REGISTERED TRADE MARKS.

TITRE / TITLE

PROJET LUCY

DWP1

DRAINAGE PLAN

PROJECT LUCY

DWP1

DRAINAGE PLAN

NUM. PROJET / PROJECT No.

VALE NOUVELLE CALEDONIE

VALE NEW CALEDONIA

NUMERO DE DESSIN / DRAWING NUMBER

EXT-135-8310-39-0001

EXT-135-8310-39-0001.dwg
500-Plaservice 06-JUL-2016 14:50