


MATERIAL HANDLING - OVERALL ARRANGEMENT
SCALE 1:750

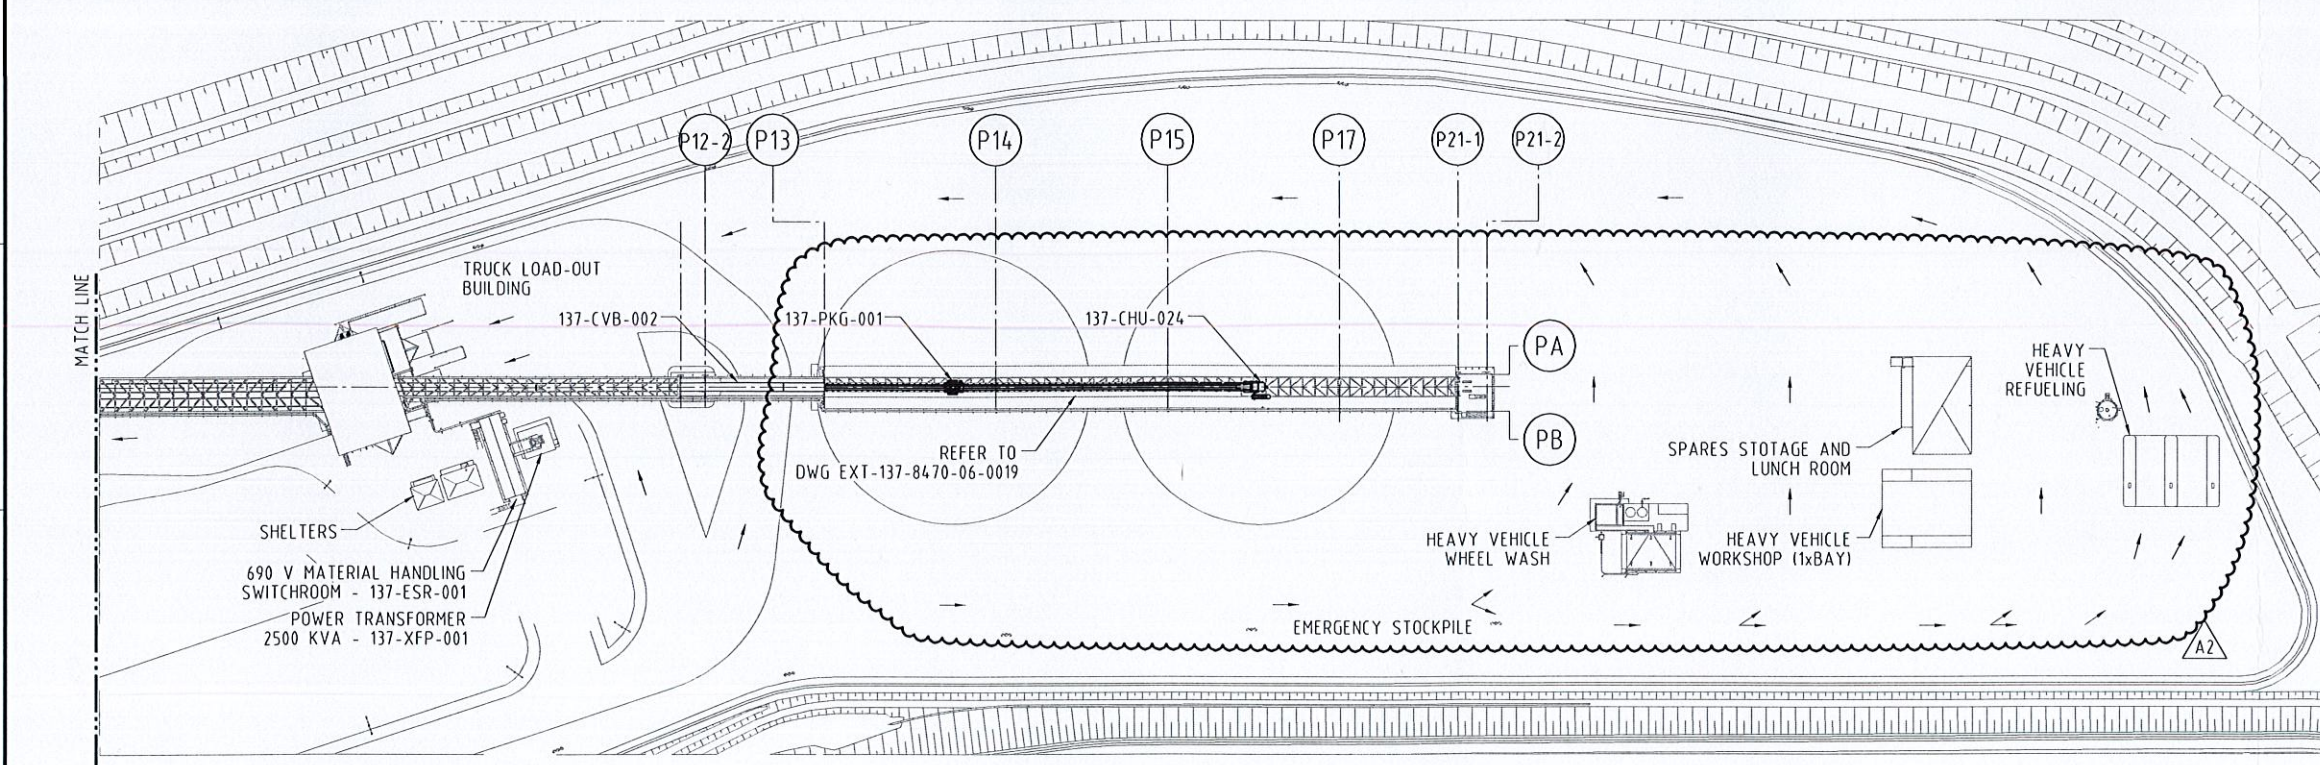

MATERIAL HANDLING - OVERALL ARRANGEMENT
SCALE 1:750

DIRECTION DE L'INDUSTRIE,
DES MINES ET DE L'ENERGIE
DE LA NOUVELLE-CALÉDONIE

Arrivé le **17 AVR. 2023**

Enregistré le : **19 AVR. 2023**
N° : **CE2023 - DIMENC - 23041**

NOTES:
1. SIA FACILITIES ARE INDICATIVE ONLY FINAL LOCATION AND LAYOUT TO BE CONFIRM ON SITE.

ROLE:	NAME:	SIGN:	DATE:
DESIGNED BY	B. KYTE	NR	21-11-26
DRAWN BY	Y. ZHANG	NR	21-11-26
CHECKED BY	M. ELANAS	NR	21-11-26
DISCIP. ENGR	R. NEWMAN	NR	21-11-26
PROJ. DES. COORD	B. KYTE	NR	21-11-26
AREA MGR	S. BOURQUE	NR	21-11-26
ENG. MGR	B. STEWART	NR	21-11-26
CLIENT APPR'D		NR	

HATCH

DRG. NO. H354600-4000-240-270-0001

THIS DRAWING WAS PREPARED FOR THE EXCLUSIVE USE OF PRONY RESOURCES AND IS ISSUED PURSUANT TO THE PROJECT LUCY SERVICES AGREEMENT BETWEEN PRONY RESOURCES AND HATCH. UNLESS OTHERWISE AGREED IN WRITING WITH PRONY RESOURCES OR SPECIFIED ON THIS DRAWING, (A) HATCH DOES NOT ACCEPT AND DISCLAIMS ANY AND ALL LIABILITY OR RESPONSIBILITY ARISING FROM ANY USE OF OR RELIANCE ON THIS DRAWING OR MISUSE OF THIS DRAWING BY PRONY RESOURCES, AND (B) THIS DRAWING IS CONFIDENTIAL AND ALL INTELLECTUAL PROPERTY RIGHTS EMBODIED OR REFERENCED IN THIS DRAWING REMAIN THE PROPERTY OF HATCH.

EXT-137-8400-06-0019	EMERGENCY STOCKPILE LAYOUT						
EXT-137-8400-06-0006	TRUCK LOAD OUT ELEVATIONS	A2	21-11-26	APPROVED FOR USE	YZH	MEL	BST
EXT-137-8400-06-0004	TAKE UP TOWER PLAN VIEW	A1	18-10-19	APPROVED FOR USE	OCR	LVM	PLP
EXT-137-8400-06-0002	FILTRATION BUILDING PLAN AND ELEVATION	O1	18-09-07	COMMENT ISSUE	JVT	LVM	PLP
DESSIN DE REF. / REF. DRAWING	DESCRIPTION DES DESSINS DE REF. / REFERENCE DRAWING DESCRIPTION	REV.	DATE	DESCRIPTION DES REVISIONS / REVISION DESCRIPTION	DESS./DRK	VER./CHKD	APP. / APP.

PRONY RESOURCES NEW CALEDONIA SAS A DISPOSE DE DROITS DE PROPRIÉTÉ ATTACHÉS AU PRÉSENT PLAN. LE DOCUMENT EST PRÊTÉ SANS AUTRE CONTREPARTIE DE LA PART DE L'EMPLOYEUR QUE L'ASSURANCE QUE LE DESTINAIRE NE SERA PAS REPRODUIT, COPIÉ, IMPRIMÉ OU ÉLÈVE DIRECTEMENT OU INDIRECTEMENT NI UTILISÉ POUR D'AUTRES RAISONS QUE CELLES POUR LEQUEL IL EST FOURNI. SUIVANT LE CAS ÉCHÉANT, IL INTERDIT DE L'UTILISATION EXPRÈS DE PRONY RESOURCES NEW CALEDONIA SAS. LA MISE À DISPOSITION DU PRÉSENT PLAN NE CONFÈRE AUCUNE CÉSSION DE DROITS DE PROPRIÉTÉ, TOTALE OU PARTIELLE. CERTAINS ÉLÉMENTS FIGURANT SUR LE PLAN SONT SUSCEPTIBLES D'ÊTRE MODIFIÉS OU DE ÊTRE DÉPOSÉS.

PRONY RESOURCES NEW CALEDONIA SAS HAS INTELLECTUAL PROPERTY RIGHTS ATTACHED TO THIS DRAWING. THE DOCUMENT IS LENT ON THE UNDERSTANDING THAT THE EMPLOYEE SHALL AGREE NOT TO REPRODUCE, COPY, LEND OR DISPOSE OF, DIRECTLY OR INDIRECTLY, THE DOCUMENT OR USE FOR ANY OTHER PURPOSE OTHER THAN THAT FOR WHICH IT IS SPECIFICALLY INTENDED, SUBJECT TO PRONY RESOURCES NEW CALEDONIA SAS'S PRIOR AGREEMENT. NO INTELLECTUAL PROPERTY RIGHTS ATTACHED TO THE DOCUMENT MAY BE TRANSFERRED, EITHER IN WHOLE OR IN PART, CERTAIN ELEMENTS SHOWN ON THE DOCUMENT MAY BE PATENTED OR REGISTERED TRADE MARKS.

TITRE / TITLE

137 - DRY RESIDUE MATERIALS HANDLING
MATERIAL HANDLING - OVERALL PLAN
MECHANICAL ARRANGEMENT DRAWING

NUMERO DE DESSIN / DRAWING NUMBER

EXT-137-8400-06-0001

REV. A2

PRONY RESOURCES NOUVELLE CALÉDONIE / PRONY RESOURCES NEW CALEDONIA

PROJET / PROJECT: PROJECT LUCY

PRONY RESOURCES NEW CALEDONIA

NUMERO DE DESSIN / DRAWING NUMBER: EXT-137-8400-06-0001

REV. A2