



LEGEND

	EXISTING GROUND CONTOURS, INTERVAL 1m
	EXISTING ROAD
	EXISTING CREEK
	RIP-RAP
	CUT SLOPE
	FILL SLOPE
	GRADING CONTROL POINT LOCATION AND NUMBER
	SLOPE AND DIRECTION
	DRAINAGE DITCH/CHANNEL
	DRAIN SWALE

FINISHED GRADING PLAN
SCALE 1:1000

K02, CWP ACCESS AND CHANNEL DONE BY OTHERS

- NOTES**
- ALL DIMENSIONS, ELEVATIONS AND COORDINATES ARE IN METERS, EXCEPT WHERE INDICATED OTHERWISE.
 - REFER TO DRAWING EXT-550-8310-41-0038 FOR COORDINATE AND ELEVATION FOR EACH GRADING CONTROL POINT.
 - SURVEY DATA (COORDINATES AND ELEVATIONS) ARE BASED ON AS-CONSTRUCTED DATA PROVIDED BY VNC (NOV. 2017) AND FIELD SURVEY FOR THE DOWNSTREAM WORKS SUPPLIED BY VNC (DEC. 2017) AND SUPPLEMENTED BY AERIAL LASER SCANNING (ALS) PERFORMED BY AAMHATCH (2006). THE ACCURACY OF THIS SURVEY SHOULD BE VALIDATED PRIOR TO CONSTRUCTION.

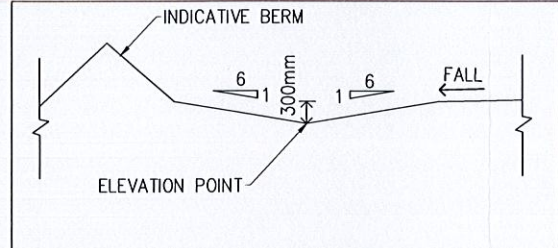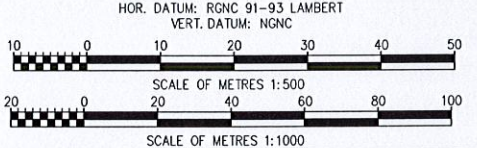

TYPICAL DRAIN CROSS SECTION (D)
SCALE 1:20

DIRECTION DE L'INDUSTRIE, DES MINES ET DE L'ENERGIE DE LA NOUVELLE-CALÉDONIE

Arrivé le **17 AVR. 2023**
Enregistré le : **19 AVR. 2023**
N°: **CE2023 - DIMENC - 2041**

ROLE:	NAME:	SIGN:	DATE:
DESIGNED BY	A.WANG	NR	16-03-22
DRAWN BY	A.WANG	NR	16-03-22
CHECKED BY	S.WATSON	<i>[Signature]</i>	16-03-22
DISCIP. ENGR	S.WATSON	<i>[Signature]</i>	16-03-22
PROJ. DES. COORD	B.KYTE	<i>[Signature]</i>	16-03-22
AREA MGR	S.BOURQUE	<i>[Signature]</i>	16-03-22
ENG. MGR	B.STEWART	<i>[Signature]</i>	16-03-22
CLIENT APPRD	NR		



DRG. NO. H354600-5200-220-260-0002

THIS DRAWING WAS PREPARED FOR THE EXCLUSIVE USE OF PRONY RESOURCES AND IS ISSUED PURSUANT TO THE PROJECT LUCY SERVICES AGREEMENT BETWEEN PRONY RESOURCES AND HATCH. UNLESS OTHERWISE AGREED IN WRITING WITH PRONY RESOURCES OR SPECIFIED ON THIS DRAWING, (A) HATCH DOES NOT ACCEPT AND DISCLAIMS ANY AND ALL LIABILITY OR RESPONSIBILITY ARISING FROM ANY USE OF OR RELIANCE ON THIS DRAWING OR MISUSE OF THIS DRAWING BY PRONY RESOURCES, AND (B) THIS DRAWING IS CONFIDENTIAL AND ALL INTELLECTUAL PROPERTY RIGHTS EMBODIED OR REFERENCED IN THIS DRAWING REMAIN THE PROPERTY OF HATCH.

DESSIN DE REF. / REF. DRAWING	DESCRIPTION DES DESSINS DE REF. / REFERENCE DRAWING DESCRIPTION	REV.	DATE	DESCRIPTION DES REVISIONS / REVISION DESCRIPTION	DESS./DRN	VER./CHKD	APP. / APP.	SIGNATURES
EXT-550-8310-01-0003	MATERIAL HANDLING PAD FINISHED GRADING SECTIONS							
EXT-550-8310-41-0039	MATERIAL HANDLING PAD DRAINAGE PLAN	S2	16-03-22	ISSUED FOR CONSTRUCTION	BCG	SCW	SKS	
EXT-550-8310-41-0038	MATERIAL HANDLING PAD FINISHED GRADING PLAN SHEET 2	S1	23-11-18	ISSUED FOR CONSTRUCTION	AXW	YAH	JNM	
EXT-550-8310-01-0001	INFRASTRUCTURE CIVIL LAYOUT	O1	19-10-18	COMMENT ISSUE	AXW	YAH	JNM	

PRONY Resources
New Caledonia

PRONY RESOURCES NEW CALEDONIA SAS NE DÉPOSE PAS DE DROITS DE PROPRIÉTÉ ATTACHÉS AU PRÉSENT PLAN. LE DOCUMENT EST PRÊTÉ SANS AUTRE CONTRAINTE DE LA PART DE L'EMPLOYEUR QUE L'ASSURANCE QU'IL NE SERA PAS REPRODUIT, COPIÉ, PRÊTÉ OU ÉMIS IMPRÉMENTÉ NI INCORPORÉ NI UTILISÉ POUR D'AUTRES BÂTIMENTS QUE CELLES POUR LEQUEL IL EST FOURNI, SAUF LE CAS ÉCHÉANT, À BÉNÉFICER DE L'AUTORISATION EXPRESSE DE PRONY RESOURCES NEW CALEDONIA SAS. LA MISE À DISPOSITION DU PRÉSENT PLAN NE CONSTITUE AUCUNE CÉSSION DE DROITS DE PROPRIÉTÉ, TOTALE OU PARTIELLE. CERTAINS ÉLÉMENTS FIGURANT SUR LE PLAN SONT SUSCEPTIBLES D'ÊTRE BREVETÉS OU DE MARQUE DÉPOSÉE.

PRONY RESOURCES NEW CALEDONIA SAS HAS INTELLECTUAL PROPERTY RIGHTS ATTACHED TO THIS DRAWING. THE DOCUMENT IS LOANED ON THE UNDERSTANDING THAT THE BORROWER SHALL AGREE NOT TO REPRODUCE, COPY, LEASE OR DISPOSE OF, BROADCAST OR INCORPORATE THE DOCUMENT OR USE FOR ANY OTHER PURPOSE OTHER THAN THAT FOR WHICH IT IS SPECIFICALLY INTENDED. SUBJECT TO PRONY RESOURCES NEW CALEDONIA SAS'S PRIOR AGREEMENT, NO INTELLECTUAL PROPERTY RIGHTS ATTACHED TO THE DOCUMENT MAY BE REPRODUCED, EITHER IN WHOLE OR IN PART, WITHOUT CERTAIN ELEMENTS SHOWN ON THE DOCUMENT MAY BE PATENTED OR REGISTERED TRADE MARKS.

PRONY RESOURCES NEW CALEDONIA / PRONY RESOURCES NEW CALEDONIA

PROJ. / PROJECT: PROJECT LUCY

TITRE / TITLE

550 - ROADS AND GENERAL INFRASTRUCTURE
MATERIAL HANDLING PAD FINISHED GRADING PLAN SHEET 1
SITE PREPARATION DRAWING

NUMERO DE DESSIN / DRAWING NUMBER: EXT-550-8310-41-0037

REV. S2